


AH 2

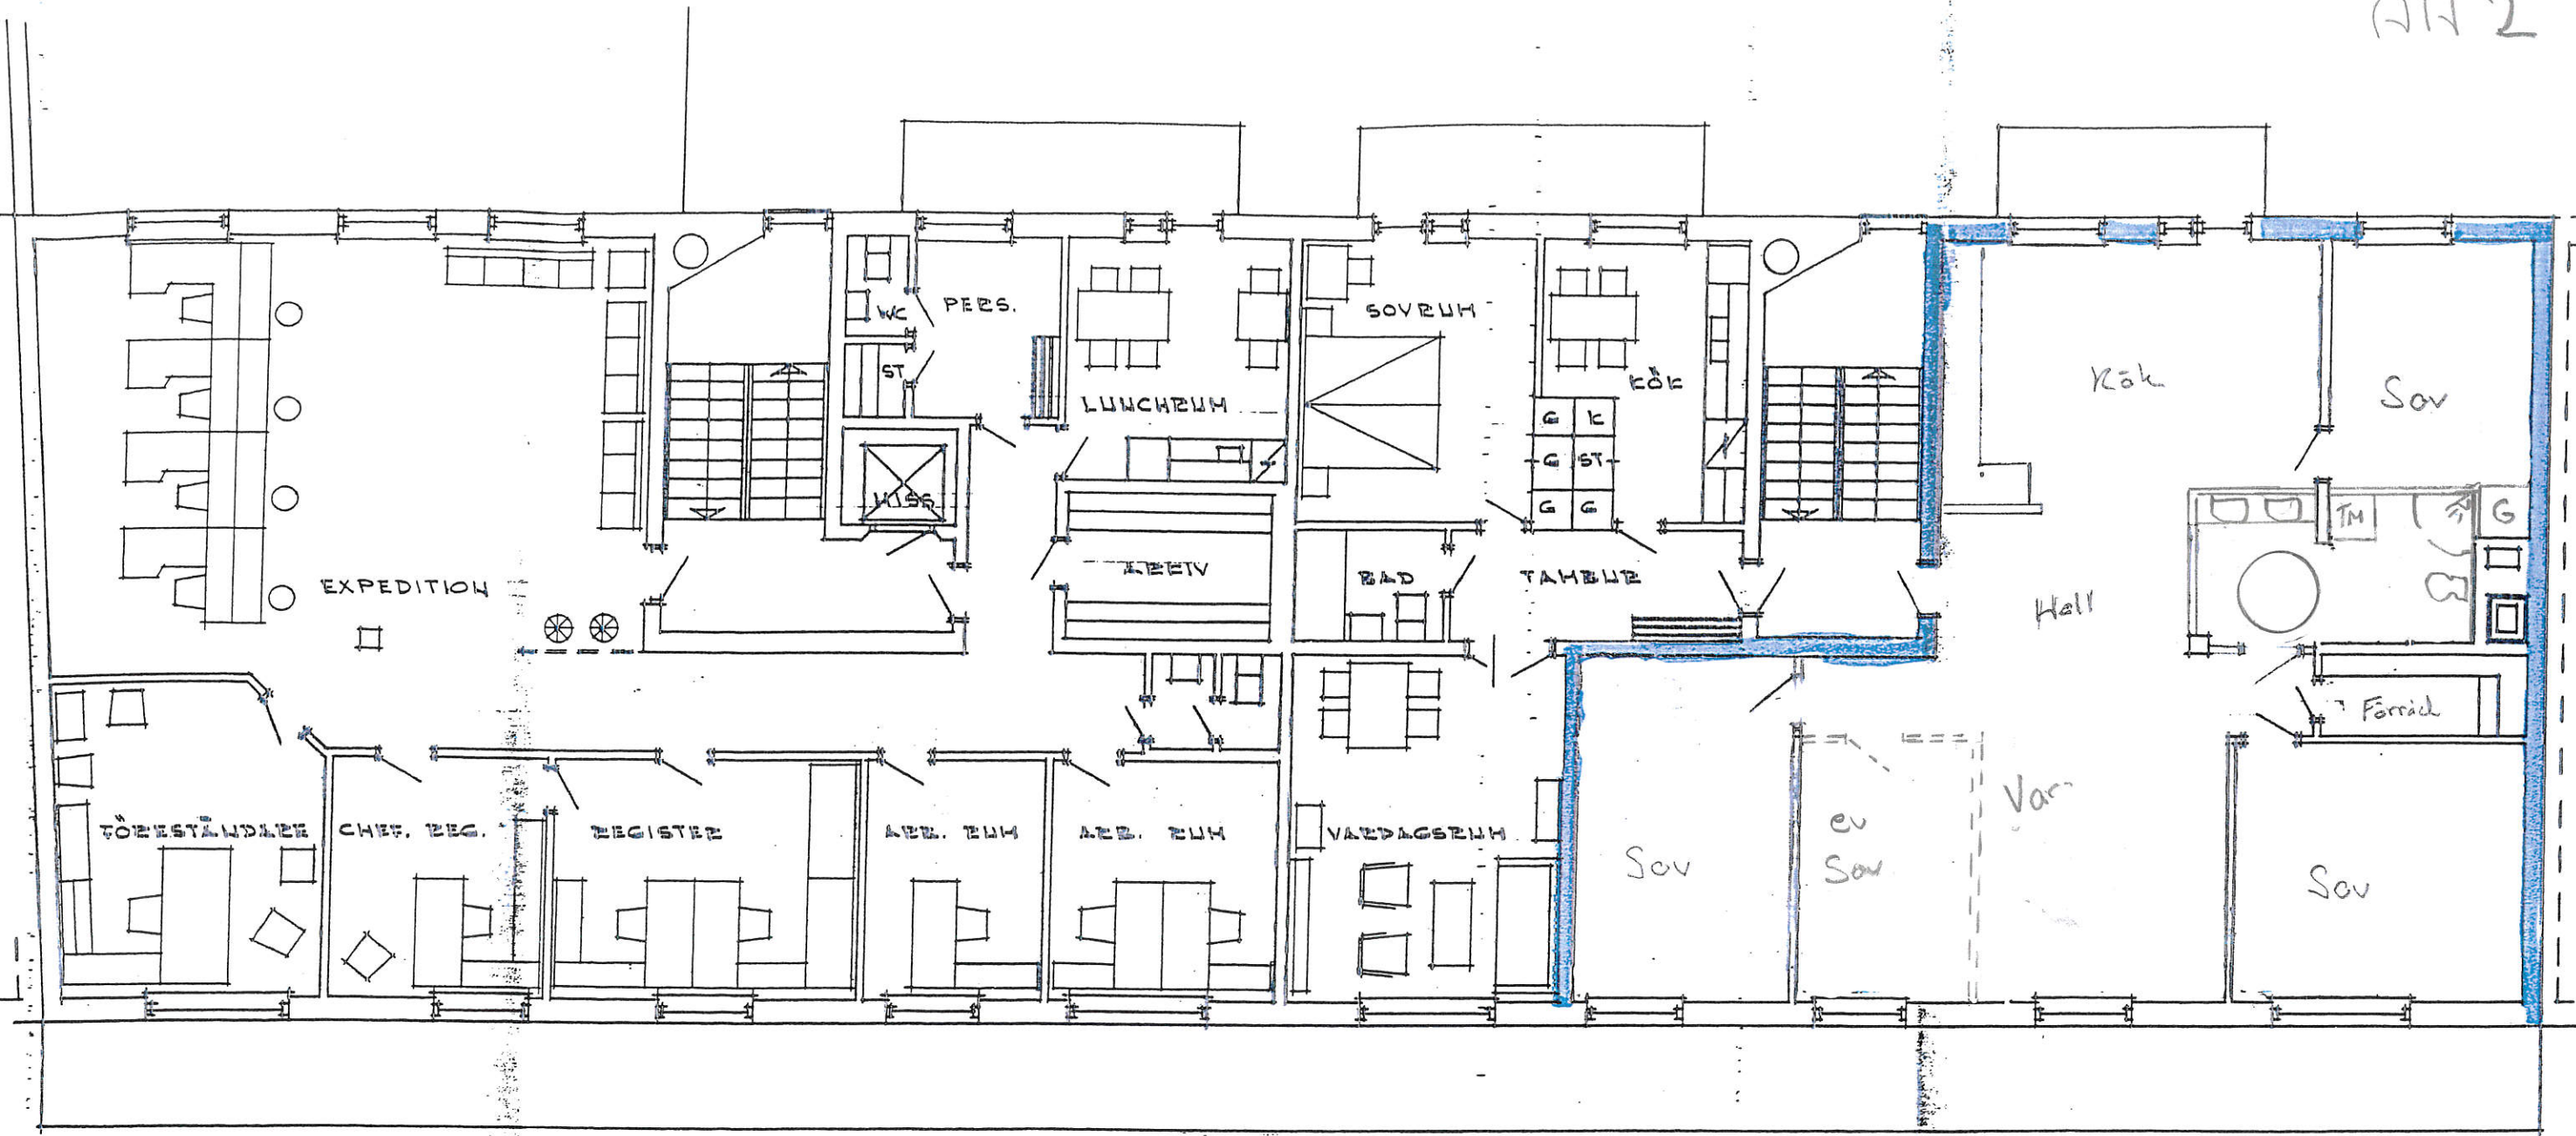


26.75

241 m²

126 m²

VÅNINGSPLAN 1TR.

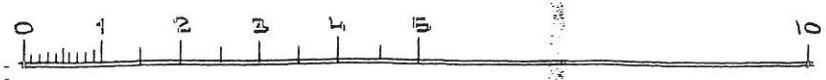

KONSTR.	I
T. Bjerr	
T. BJERR	